




SIGNATURE	
APPROVED:	
CHECK:	
DESIGNER:	<i>Pino</i>
DRAIN:	
CONFIRMATION	
ARCH.	
STRUCT.	
MECH.	
ELEC.	
PROJECT NAME	
PROJECT NO.	
DRAWING NAME	
FL-01	
DATE	
SCALE	
JOB NO.	
Dwg NO.	

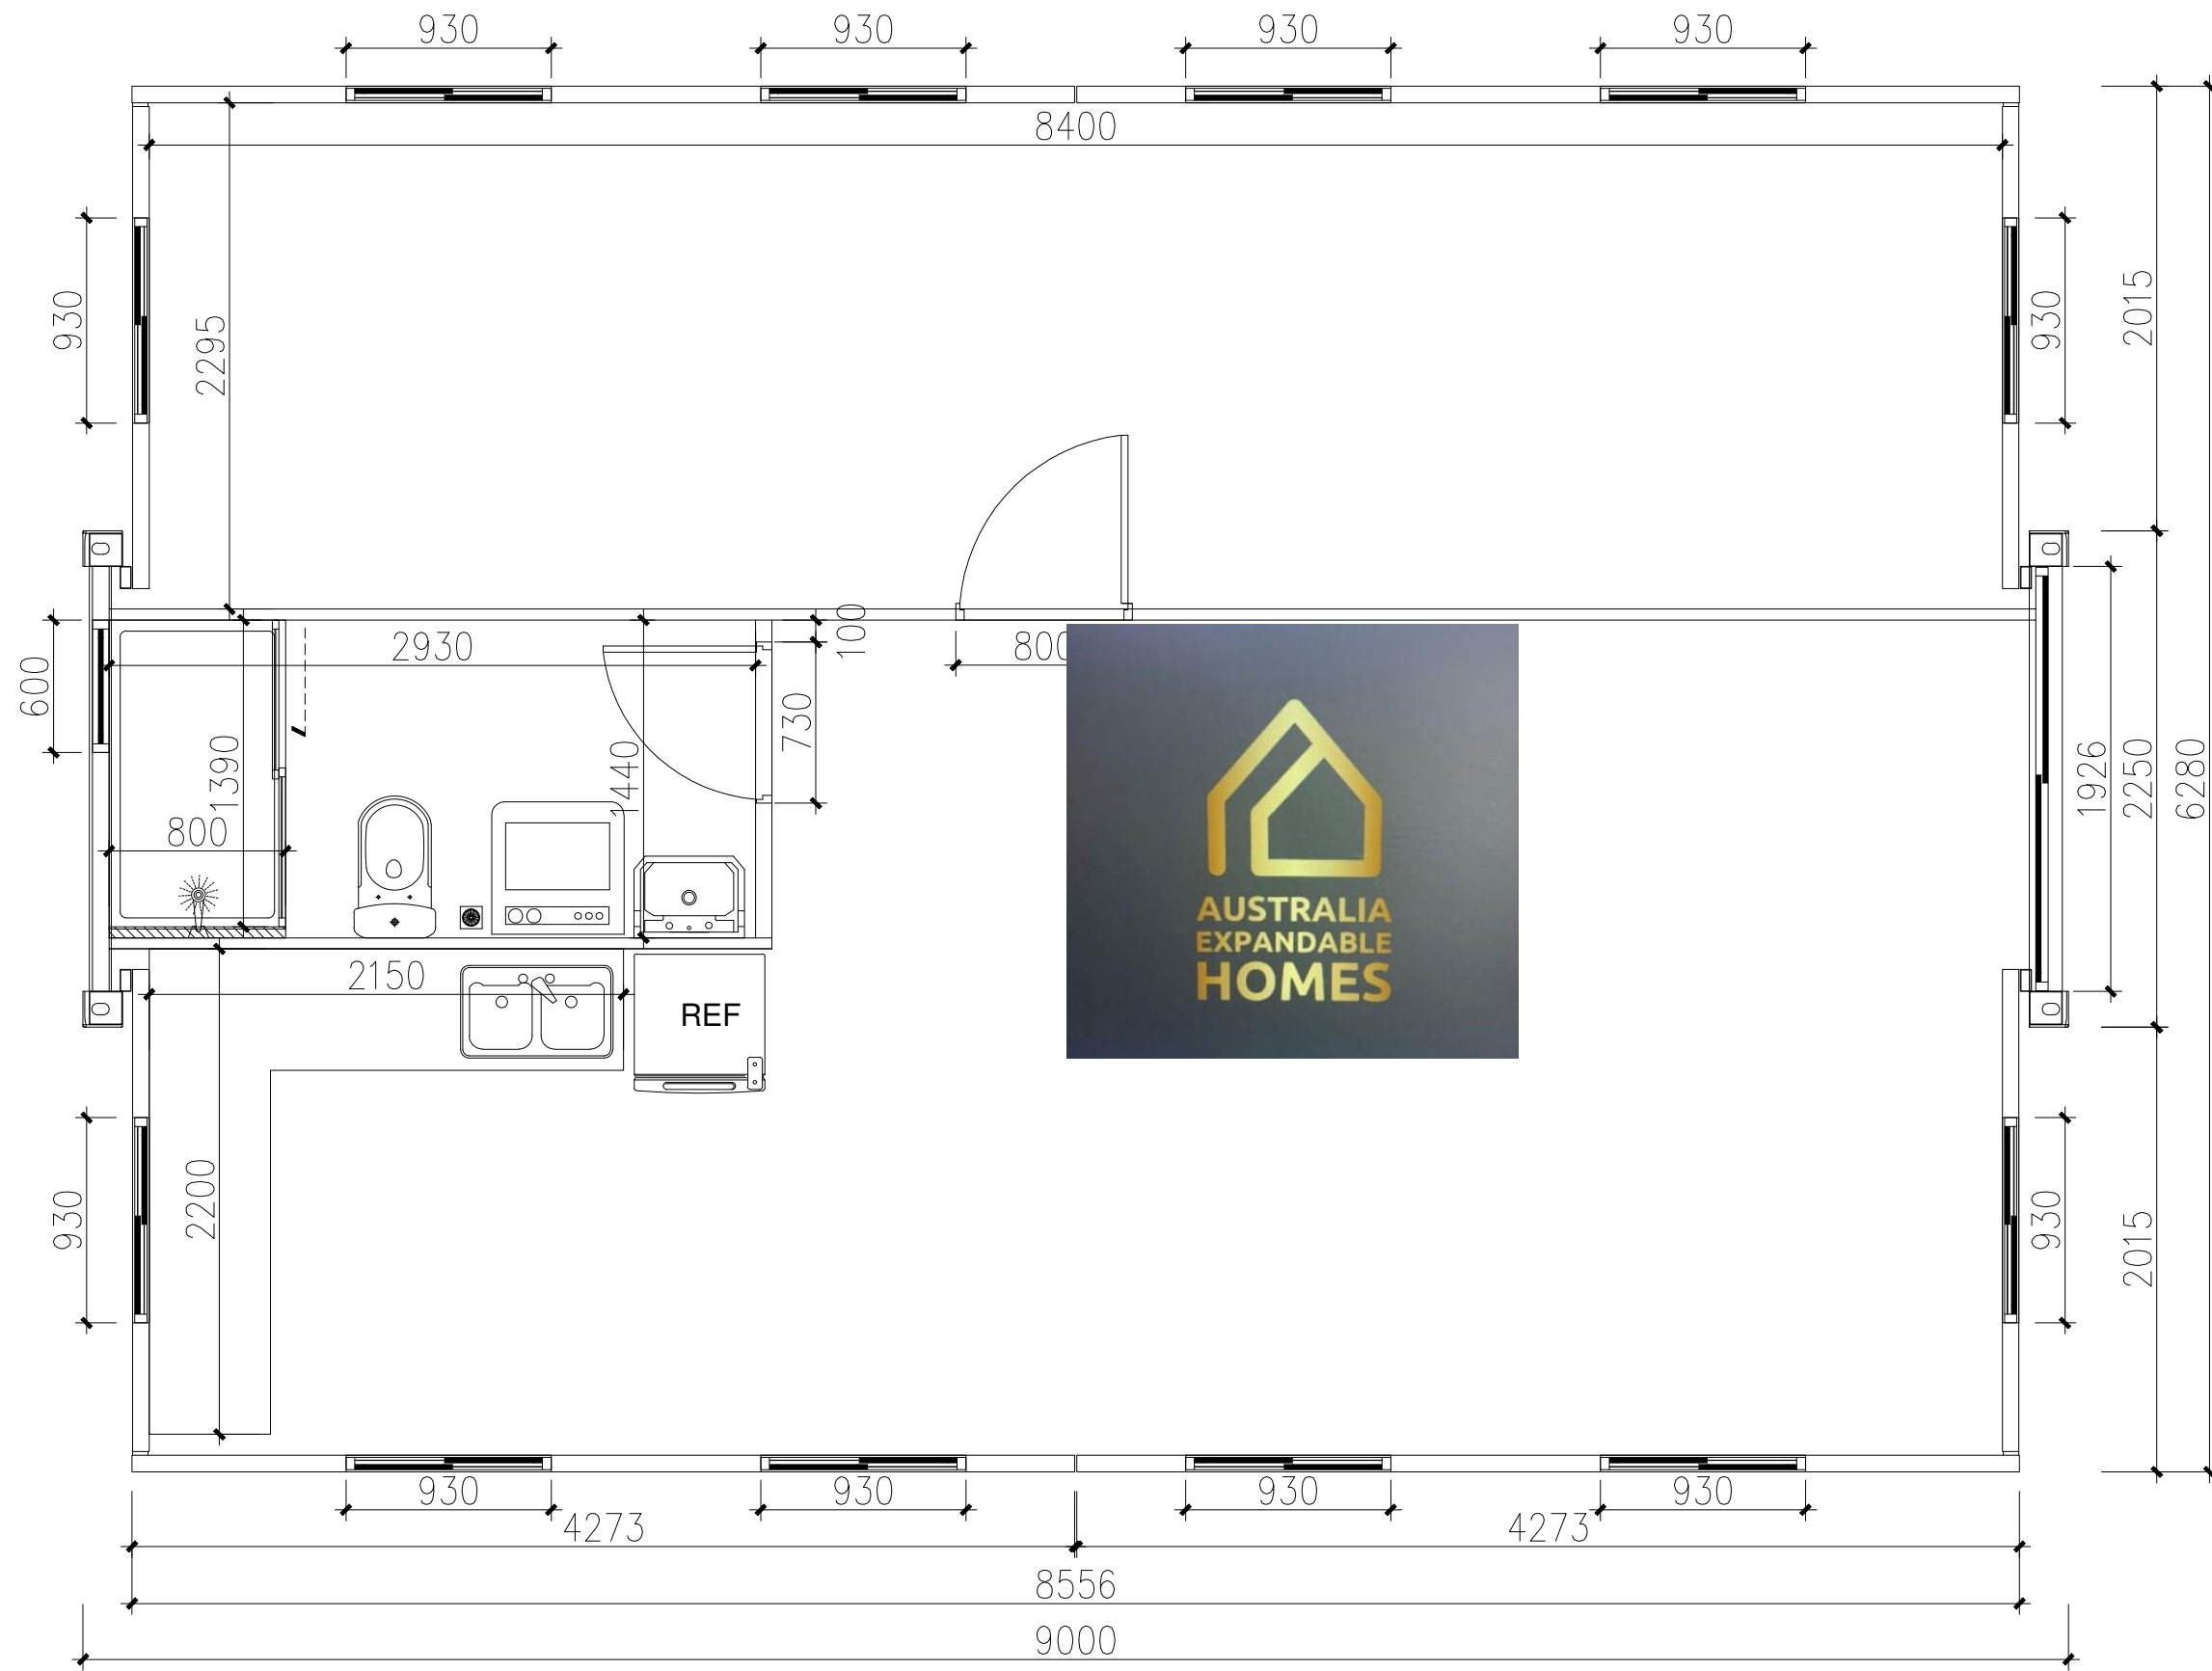

SIGNATURE	
APPROVED	
CHECK	
DESIGNER	<i>Pino</i>
DRAWN	
CONFIRMATION	
ARCH.	
STRUCT.	
MECH.	
ELEC.	
PROJECT NAME	
PROJECT NO.	
DRAWING NAME FL-01	
DATE	

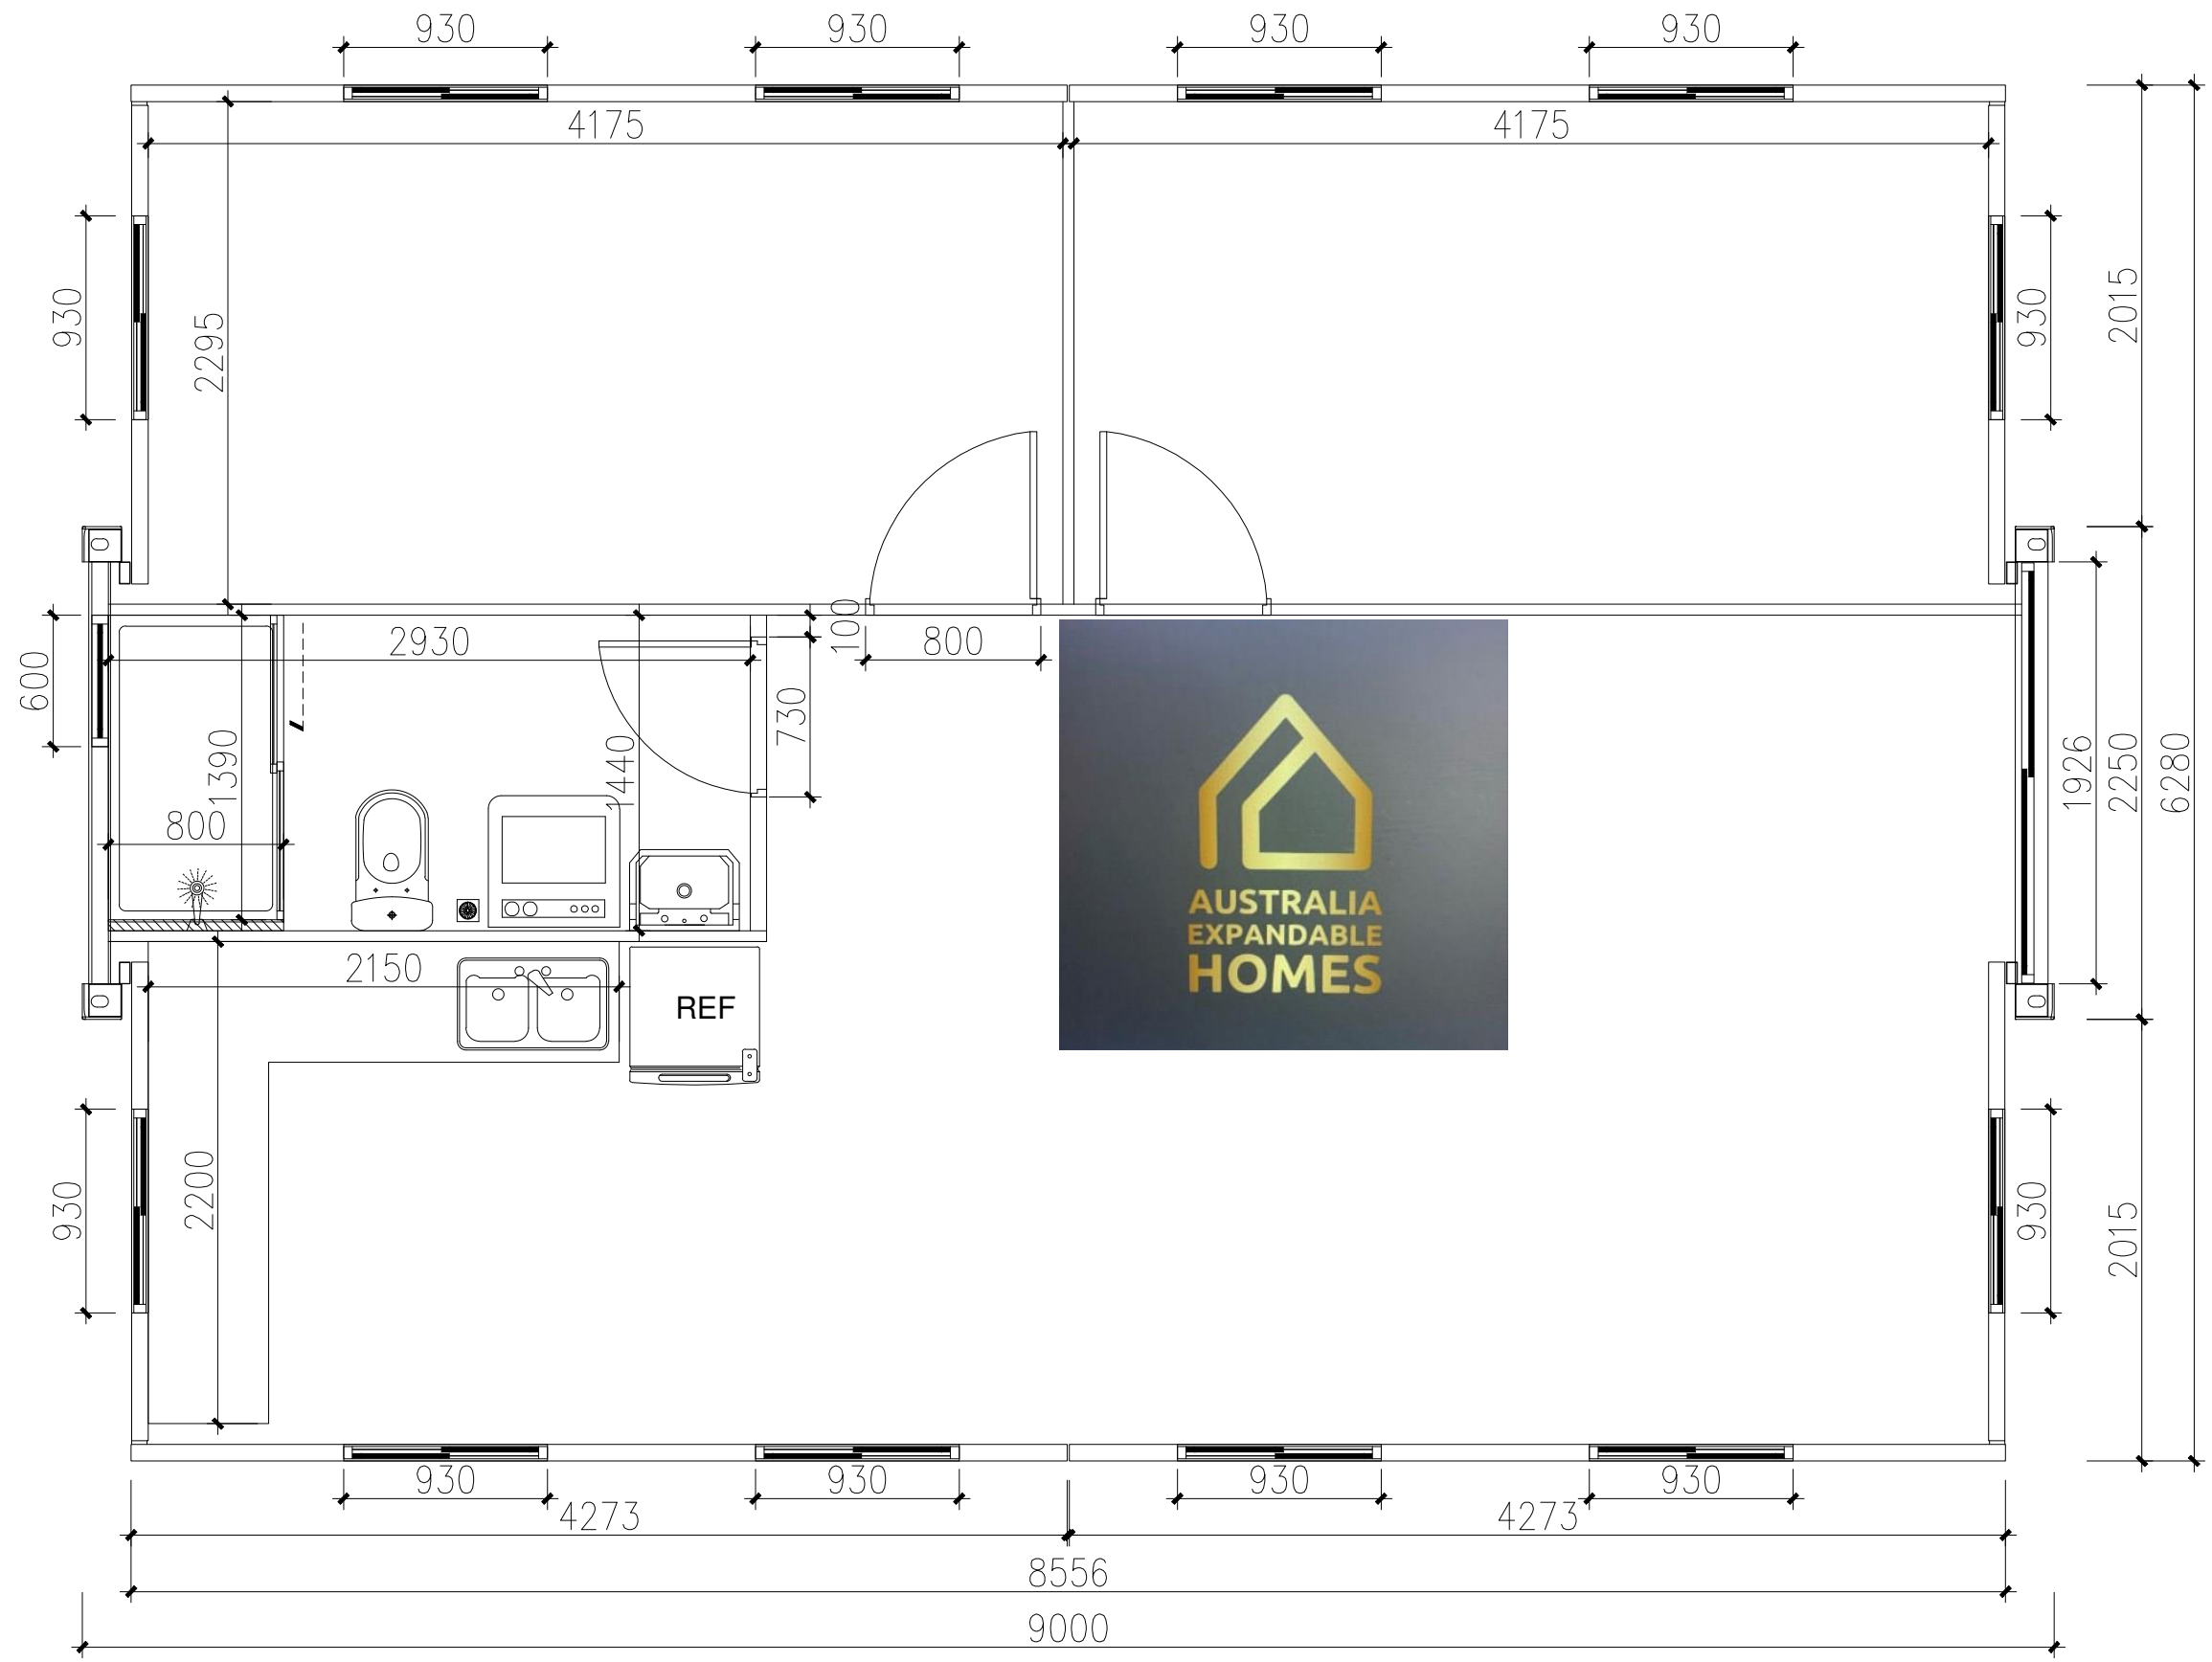

SIGNATURE	
APPROVED	
CHECK	
DESIGNER	<i>Pino</i>
DRAWN	
CONFIRMATION	
ARCH.	
STRUCT.	
MECH.	
ELEC.	
PROJECT NAME	
PROJECT NO.	
DRAWING NAME	
FL-01	
DATE	
SCALE	
JOB NO.	
DWG NO.	

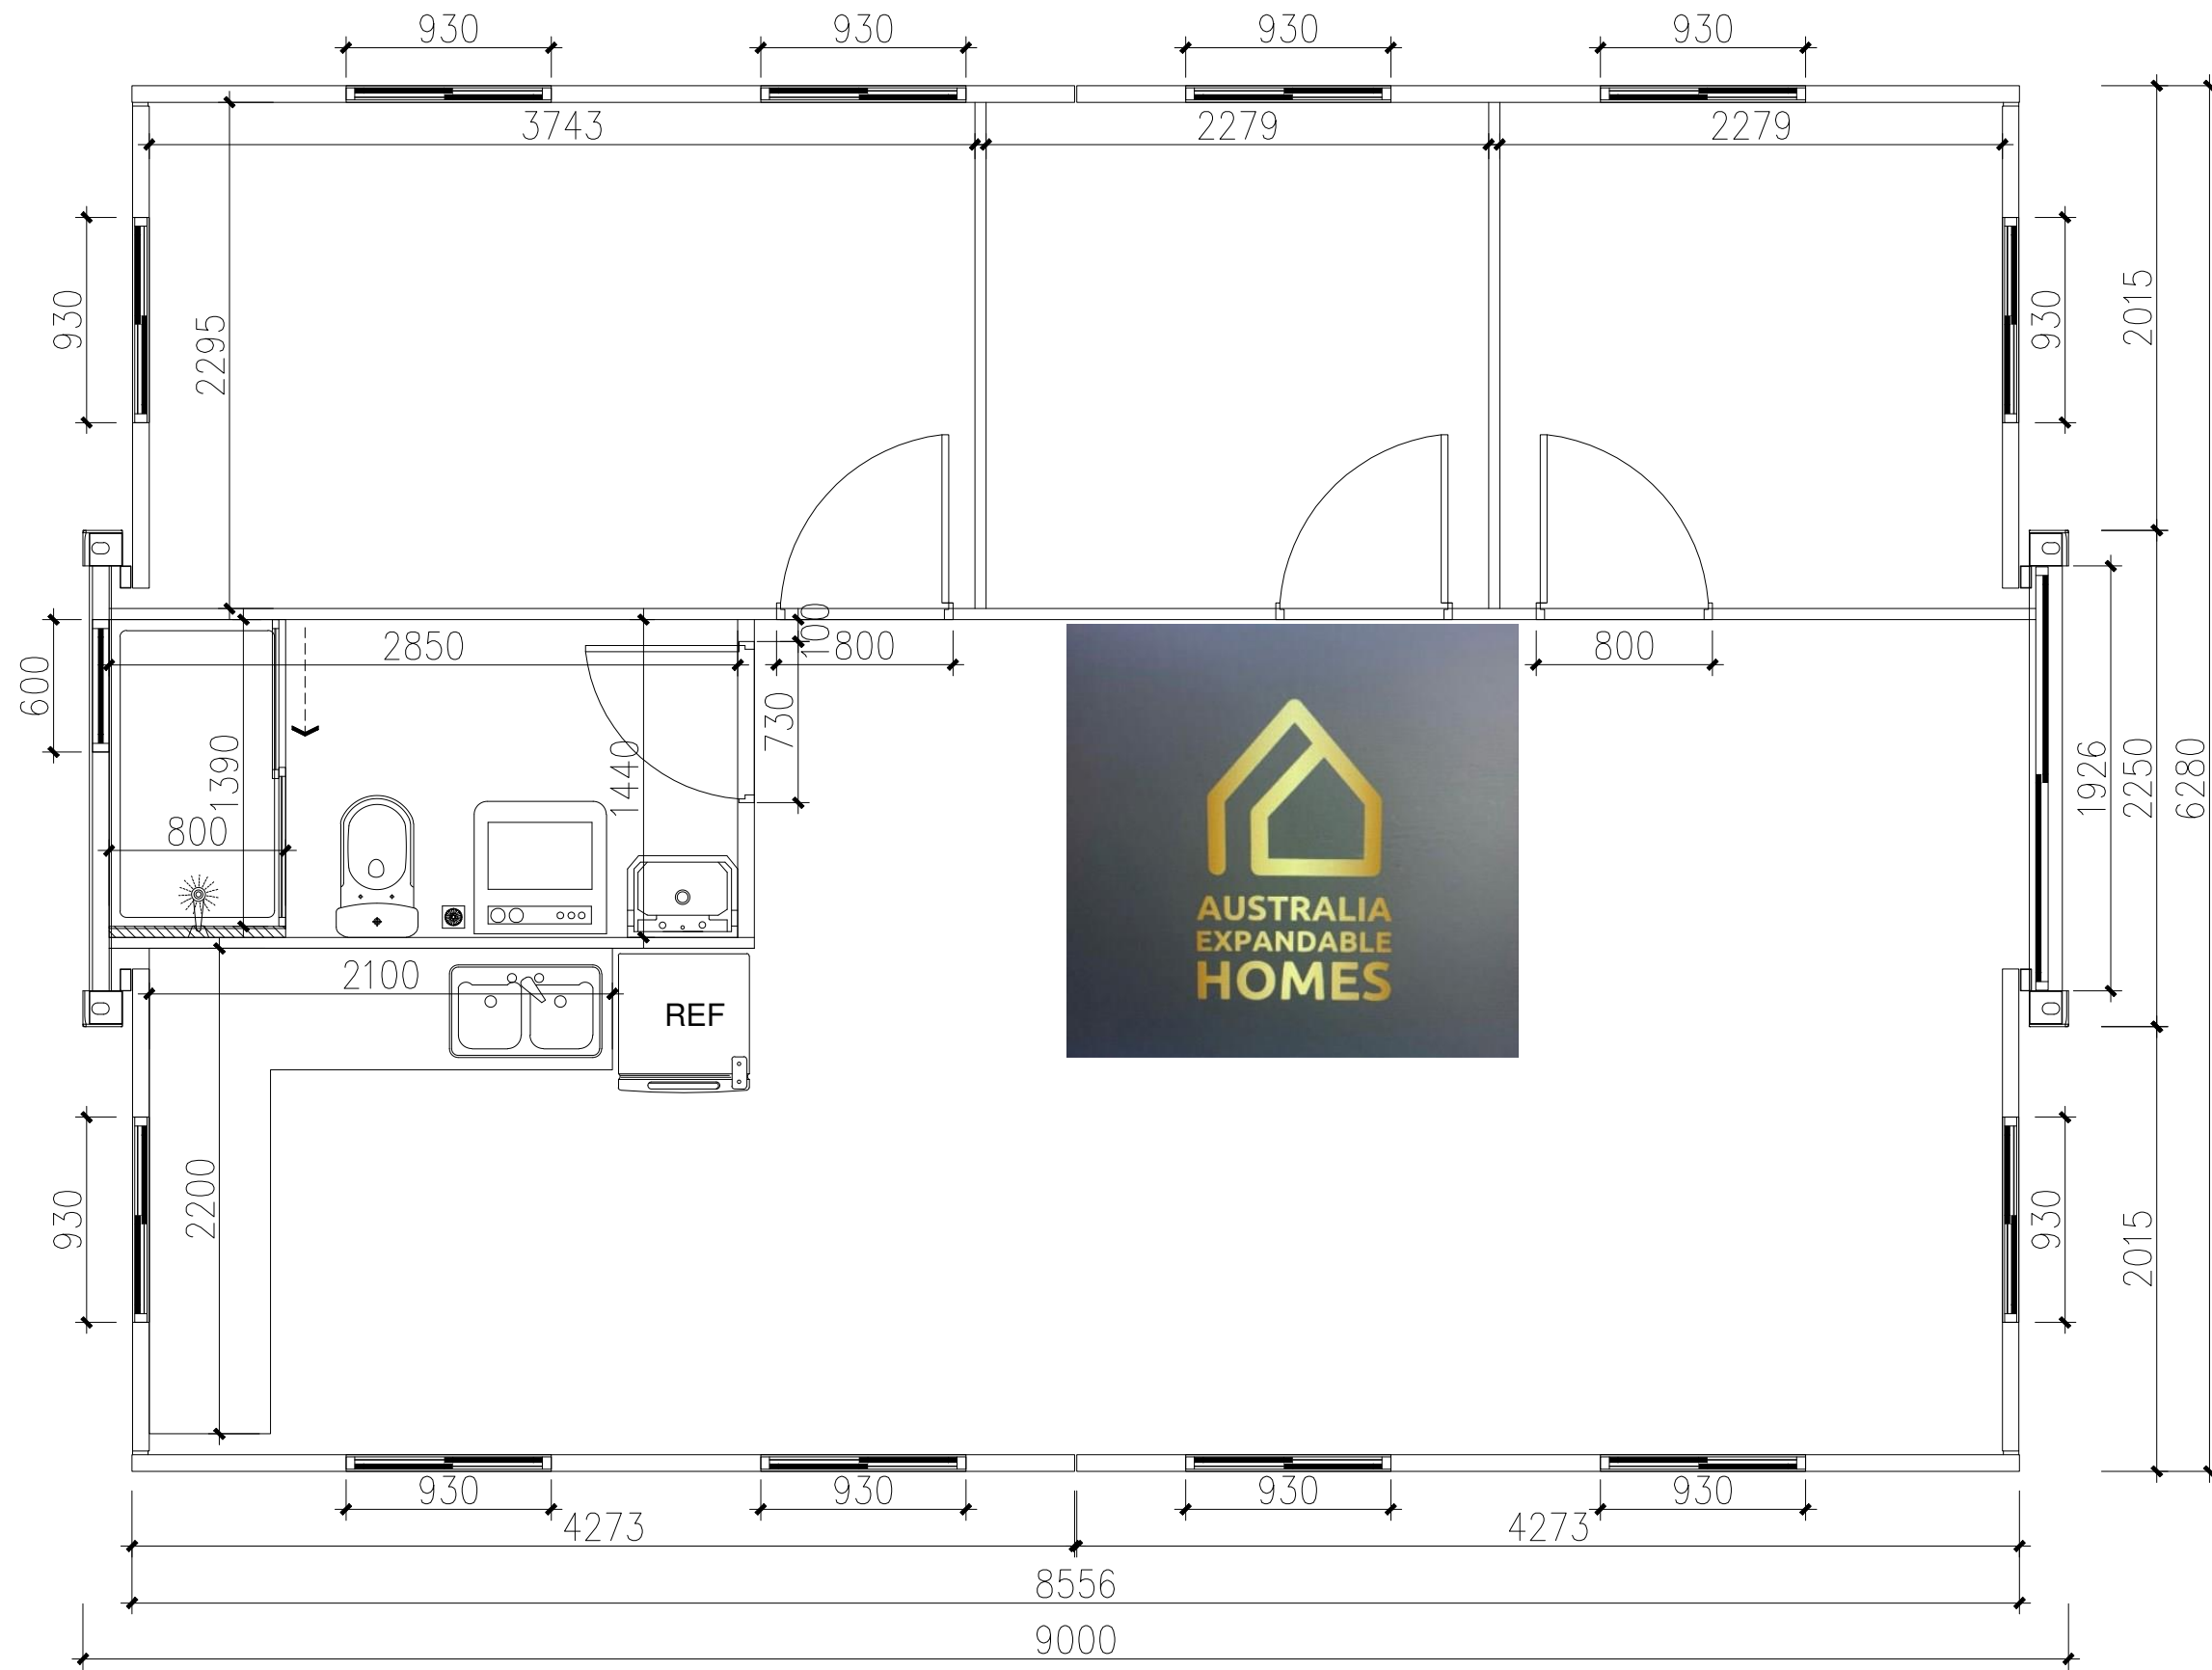

SIGNATURE	
APPROVED	
CHECK	
DESIGNER	<i>Pino</i>
DRAWN	
CONFIRMATION	
ARCH.	
STRUCT.	
MECH.	
ELEC.	
PROJECT NAME	
PROJECT NO.	
DRAWING NAME	
FL-01	
DATE	
SCALE	
JOB NO.	
DWG NO.	